



West

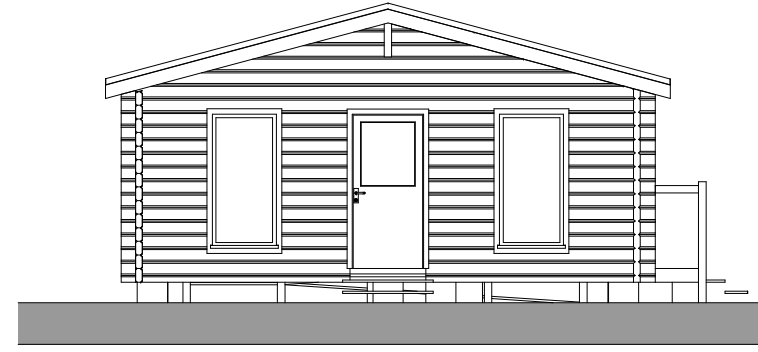


South

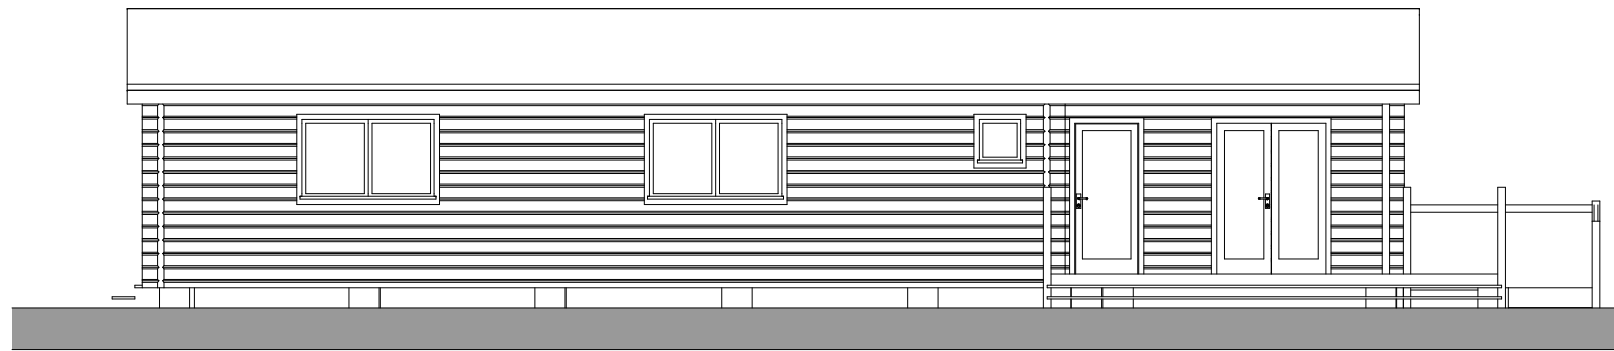


East



North

 

Total Gross Area
100.00 m²

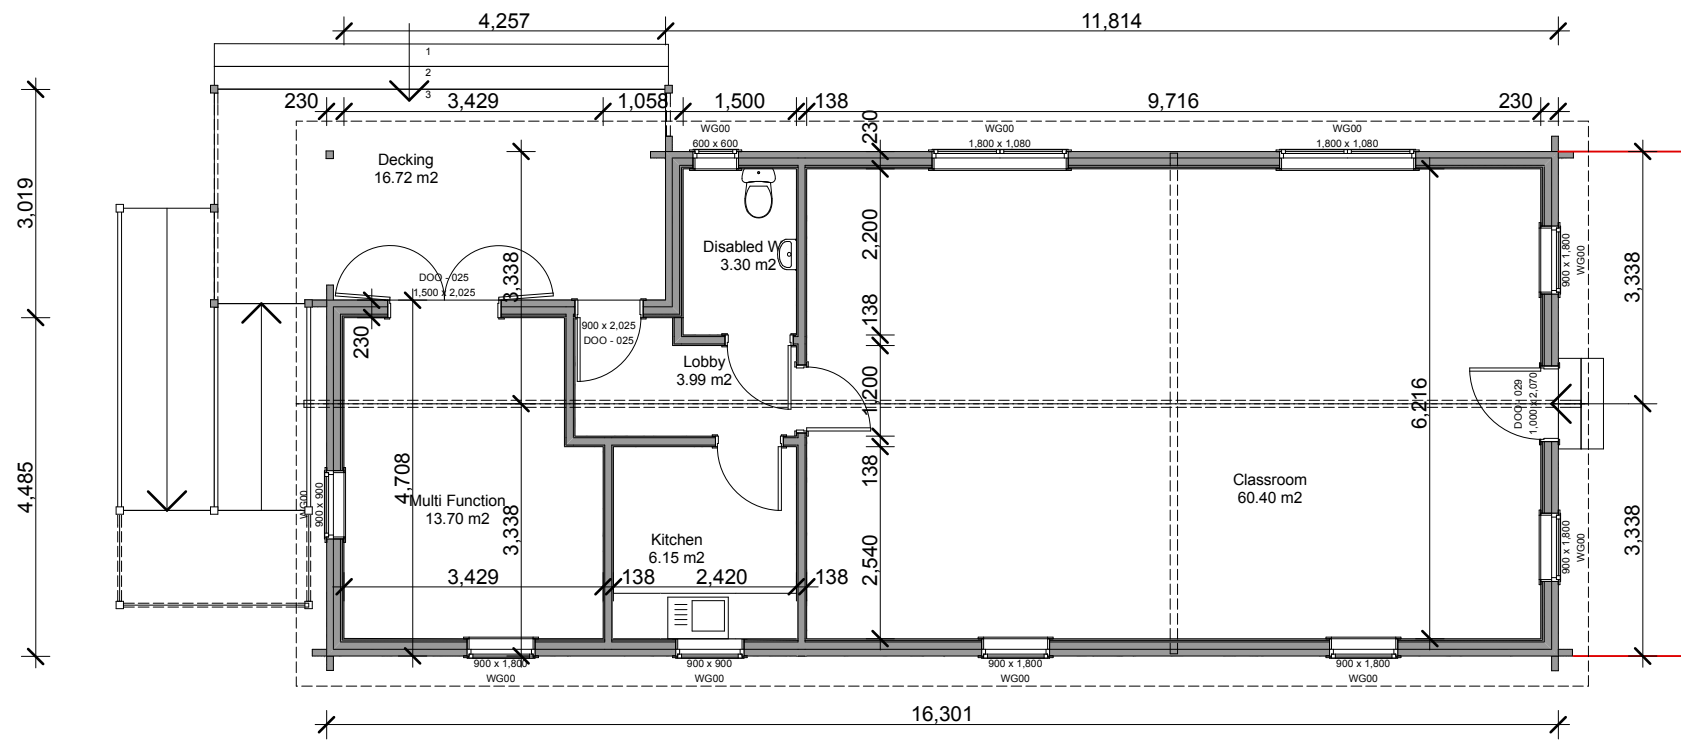

Floor plan



Typical section



ARCHITECTURE
VISUALISATION
INTERIORS

7-9 English Street
Longtown
Carlisle, CA6 5SE
T 01228 792898 M 07595 022240
pieter@roldesign.co.uk



Mulberry Lodge
Eversleigh Road
New Barnet, Herts
T 08458 12 13 14
F 020 8449 7047
E rob@finlog.co.uk
W www.finlog.co.uk

Client
Oakley School, Tunbridge Wells

Job Title
Proposed log cabin classroom

Drawing Name
Floor plan & perspectives - gross cabin area maximum 100m²

Drawn by
Pieter Rol

Date
08/06/11

Drawing Scale
1:100

SCALES AT A3 SIZE

1102/07

This drawing is copyright. Figured dimensions are to be used in preference to scaled dimensions and are to be checked against actual work on site.